

**File No. 4(2)/2017-Exhibition
Government of India
Ministry of Agriculture & Farmers Welfare
Department of Agriculture, Cooperation & Farmers Welfare
Directorate of Extension**

Krishi Vistar Sadan,
CTO, Pusa, New Delhi
Dated: 19.09.2017

CORRIGENDUM

Please refer to Annexure 'D' of tender document (F.No. 4(2)/2017-Exhibition) uploaded on September 15, 2017 e-tender for engaging Agency on Turnkey basis for Exhibition work of IITF 2017.

The following is amended as under:

	Amended
Rate should be quoted on Turnkey basis as per Annexure-D or as agency proposes to use various items/design (Rate should be quoted for each item. Square meter, unit etc., separately as well as on Turnkey basis.	The agency approved shall provide quantity/size of items/components as per approved design. Variations in quantity/size of items/components shall not attract any variation in rate approved.

Please see floor plan for dimensions of Ministry of Agriculture and Farmers Welfare stand (23.5 m x 21 m) on eprocure.gov.in, agricoop.nic.in and krishivistar.gov.in

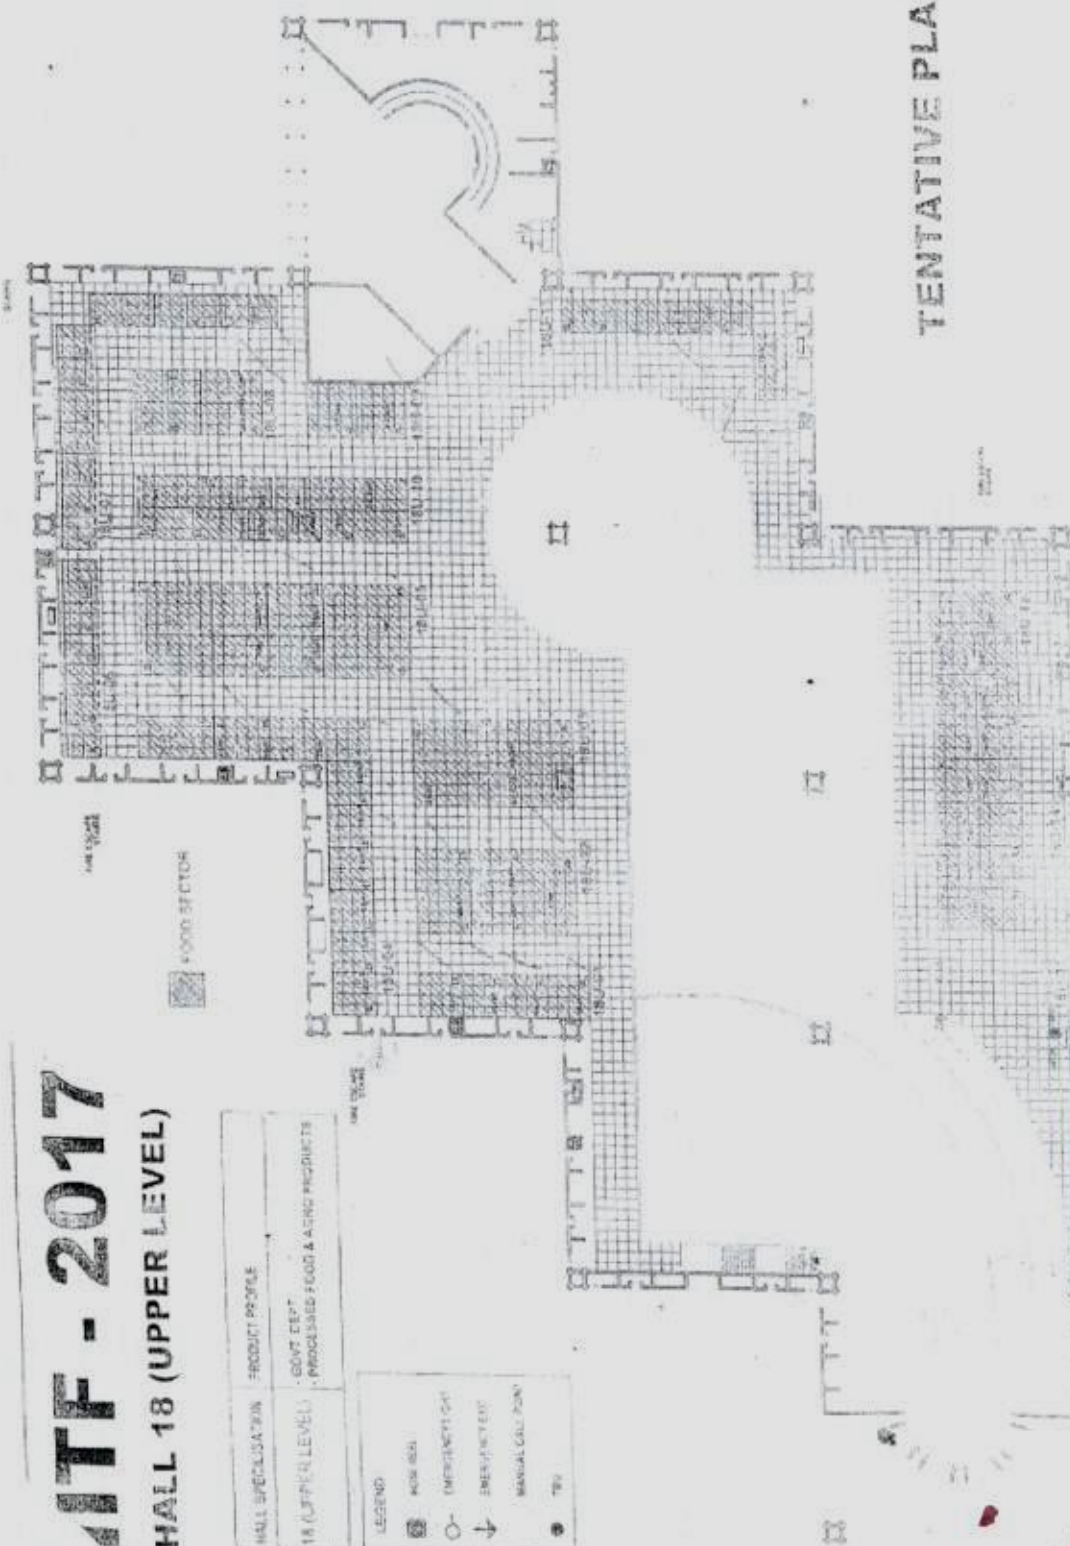

Dr. Umashanker Singh
Joint Director (Exhibition)

ITF - 2017

HALL 18 (UPPER LEVEL)

HALL SPECIFICATION	PRODUCT PROFILE
18 (UPPER LEVEL)	GOVT. DEPT. PROCESSED FOOD & AGRIC. PRODUCTS

LEGEND	
	ROW 1811
	EMERGENCY EXIT
	EMERGENCY EXIT
	MANUAL CALL POINT
	TV



TENTATIVE PLAN

MIN. of AGRICULTURE
 21m
 ← 23.5m →

DATE	PROJECT NO.	SCALE	DATE	DATE	DATE
INDIA TRADE PROMOTION ORGANISATION		ARCHITECTURE DEPARTMENT		PRAGATI MAIDAN, N. DELHI.	
DATE OF SIGNATURE	DATE OF DRAWING	REVISION	SHEET NO. 18/1		